


TOP VIEW - Scale 1:15

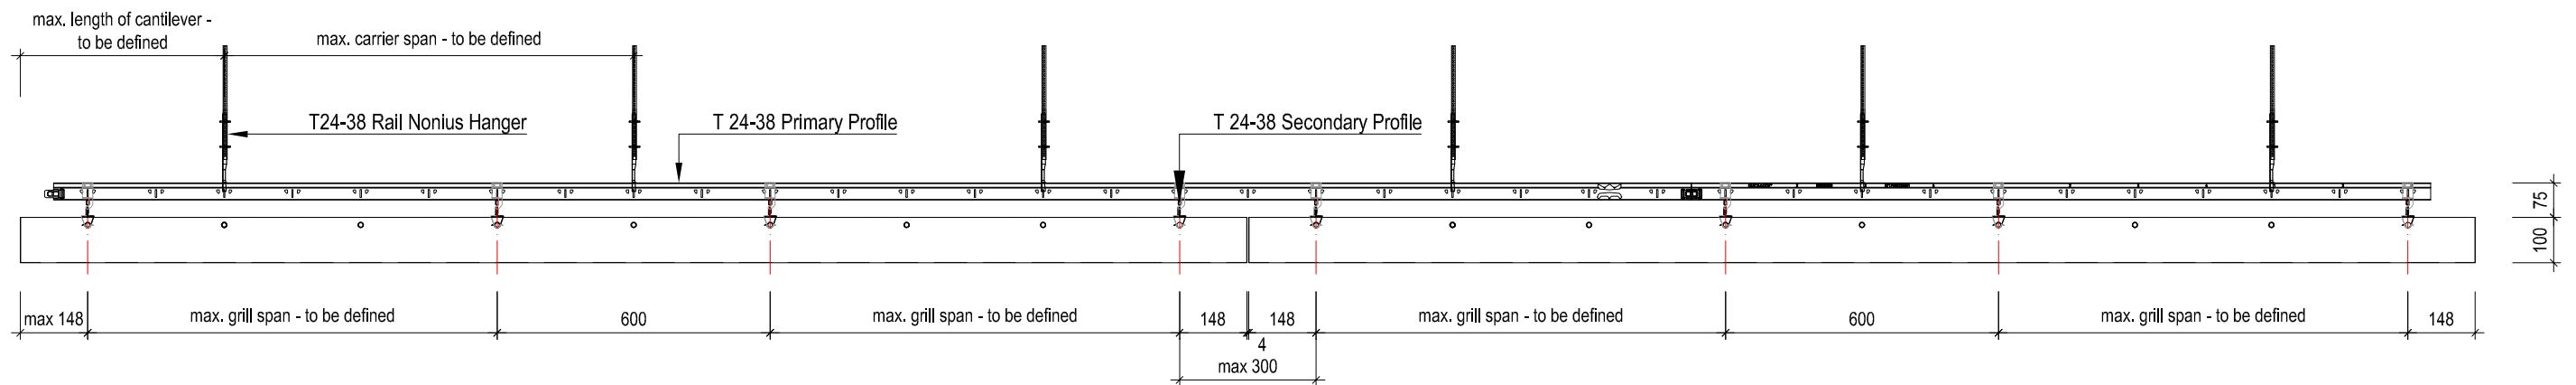

CROSS-SECTION 1-1' - Scale 1:15