




MODERN TILE

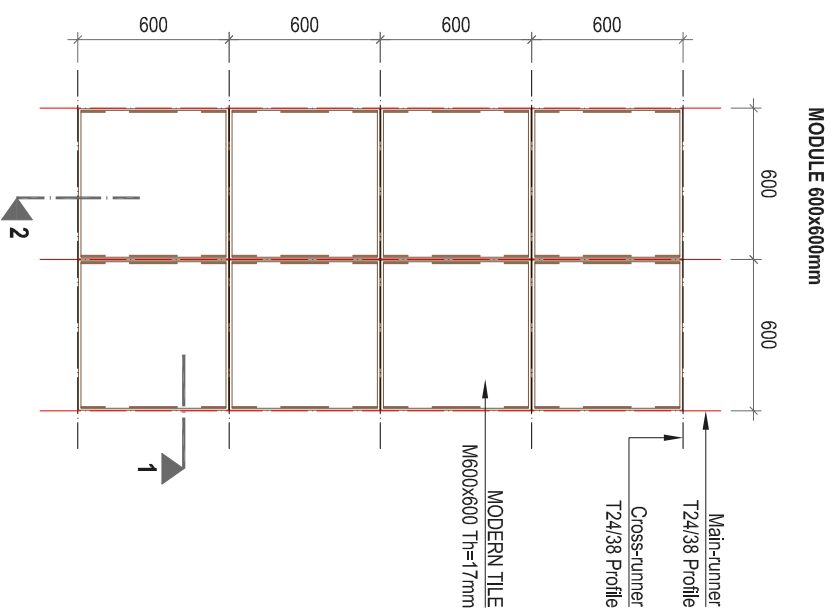


MODULE 600x600mm

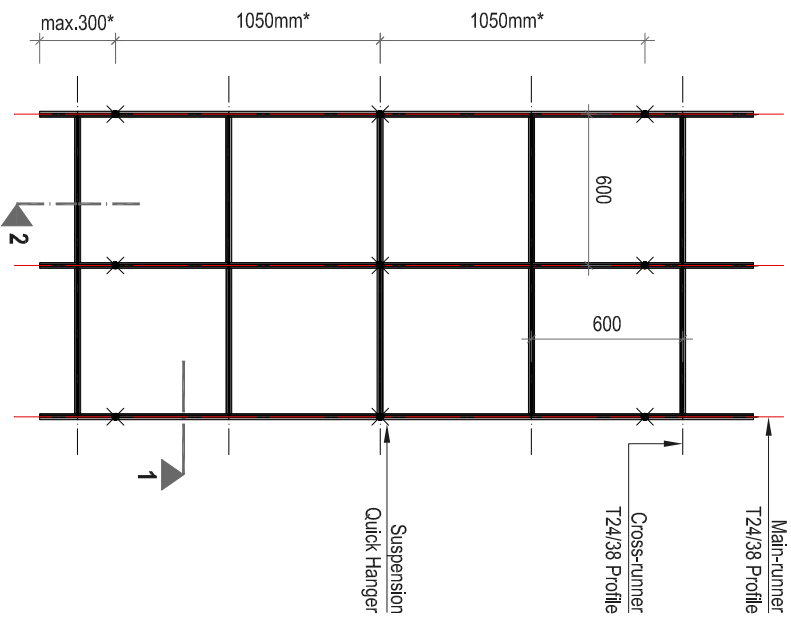


MODULE 1200x600mm

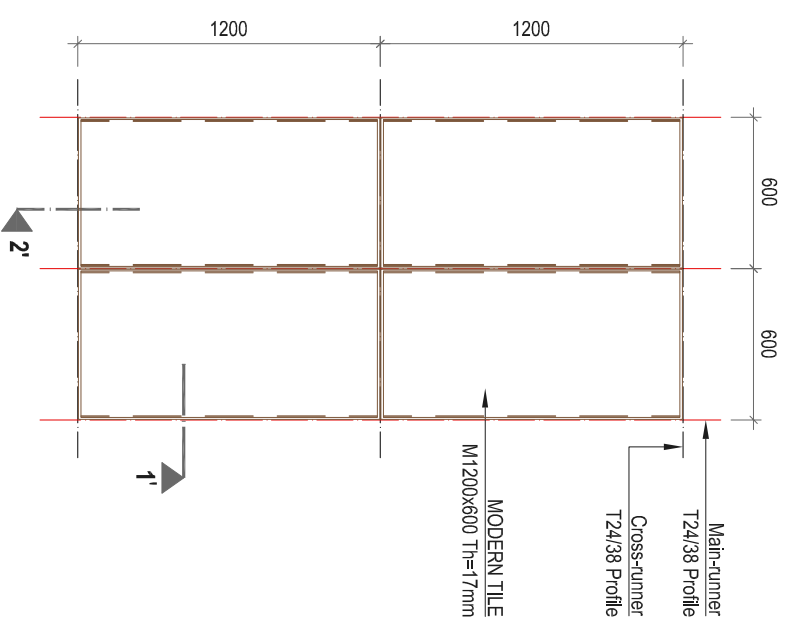


MODULE 1200x600mm

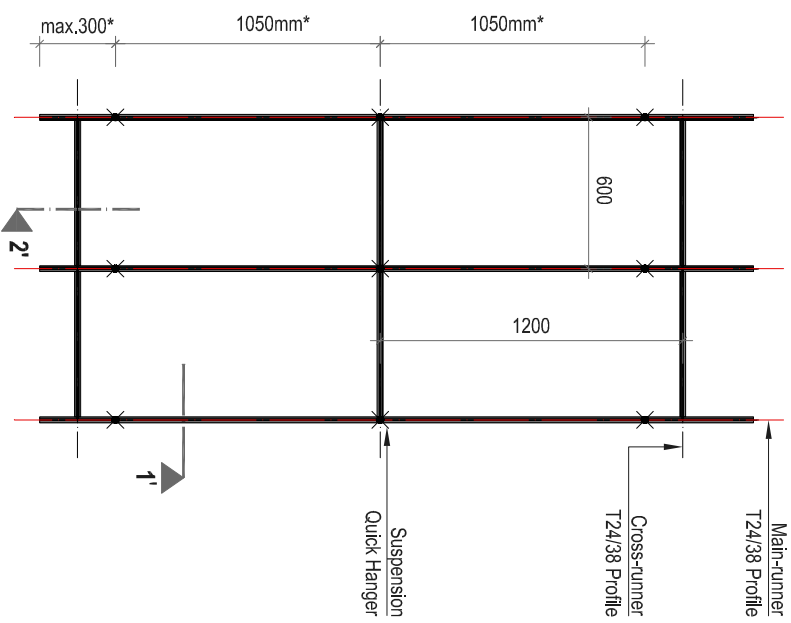

STRUCTURE LAY-OUT scale 1:30

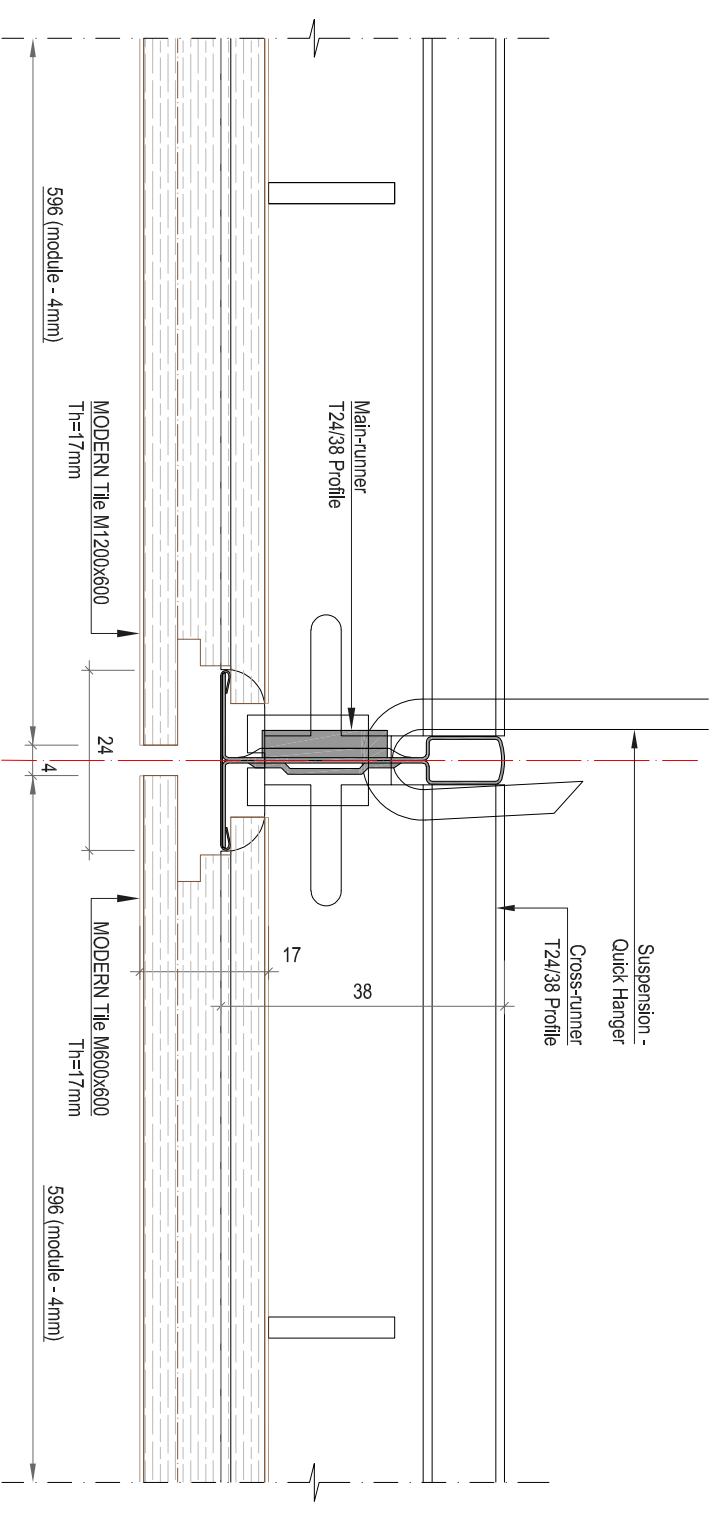

DETAIL SECTION 1-1' scale 1:1

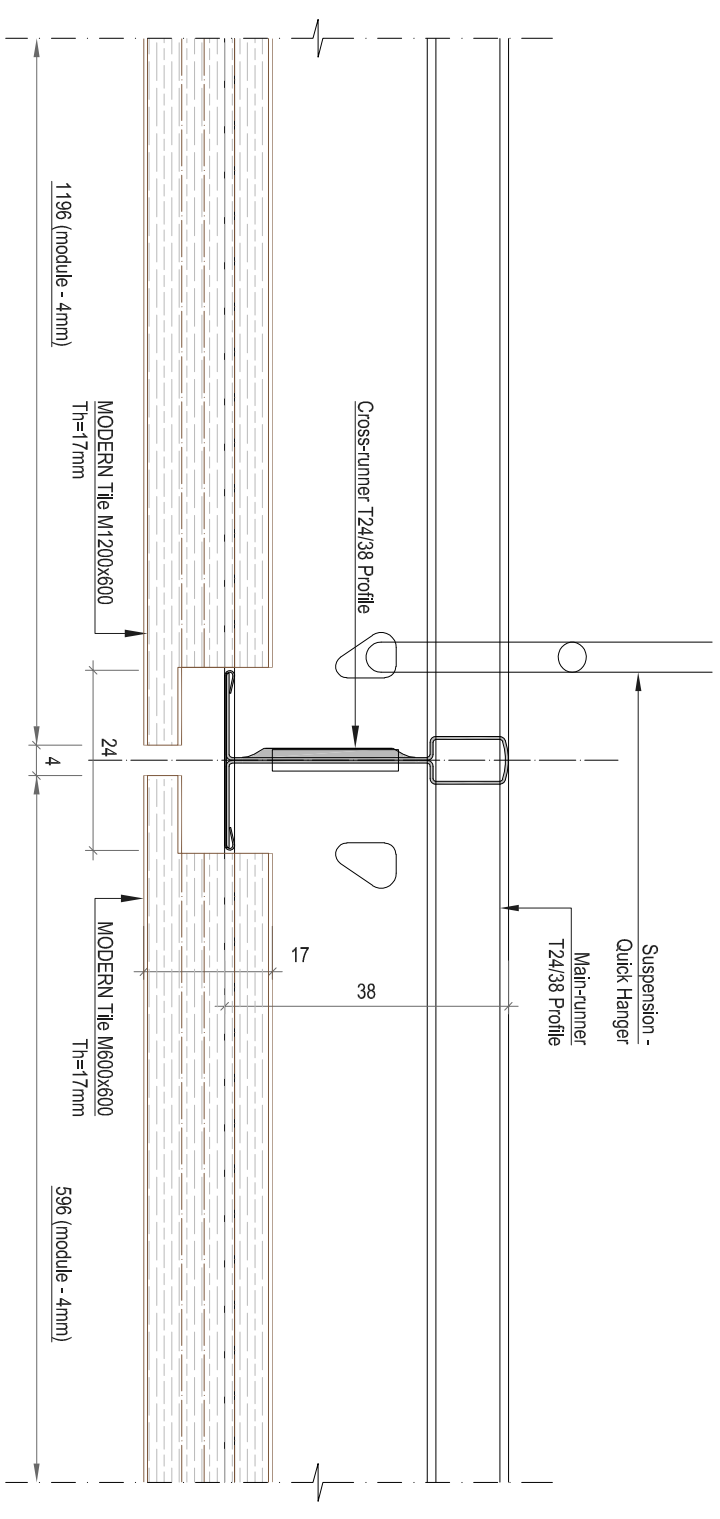

DETAIL SECTION 2-2' scale 1:1

NOTE: max.300* / max.1050mm* - Maximum length of carrier cantilever and carrier span are specified in CEILING SUSPENSION INFORMATION