
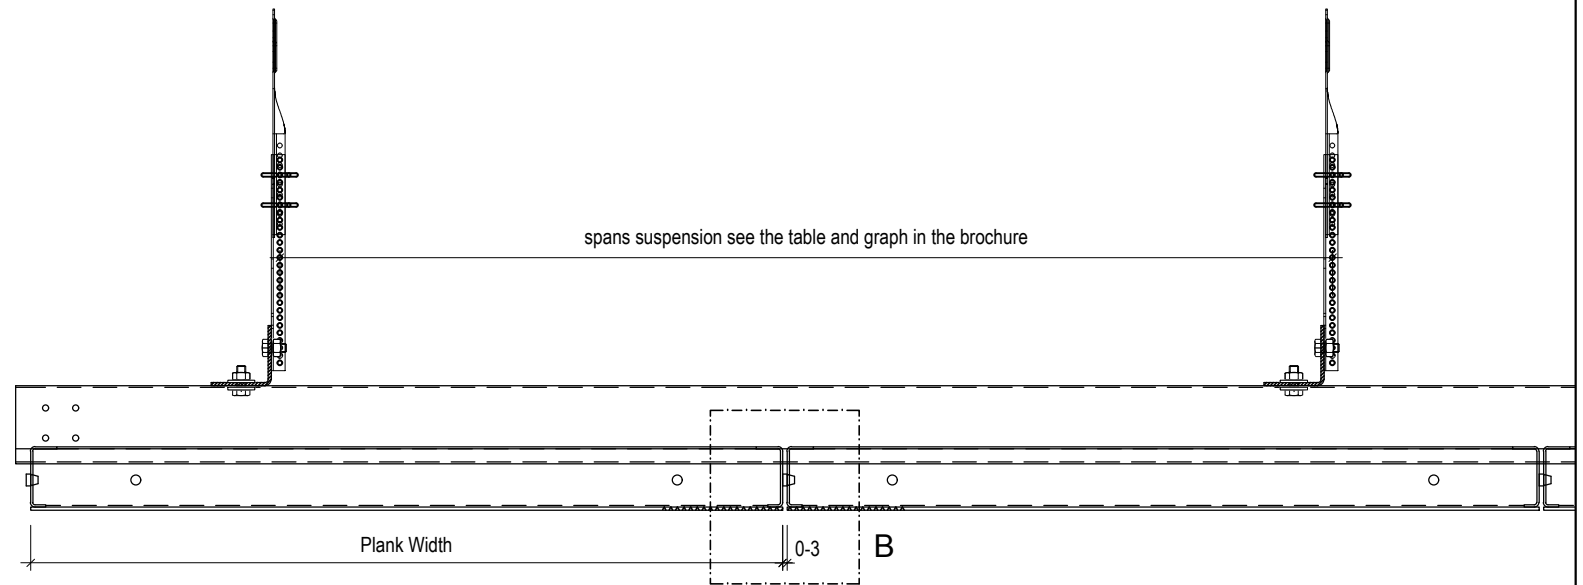
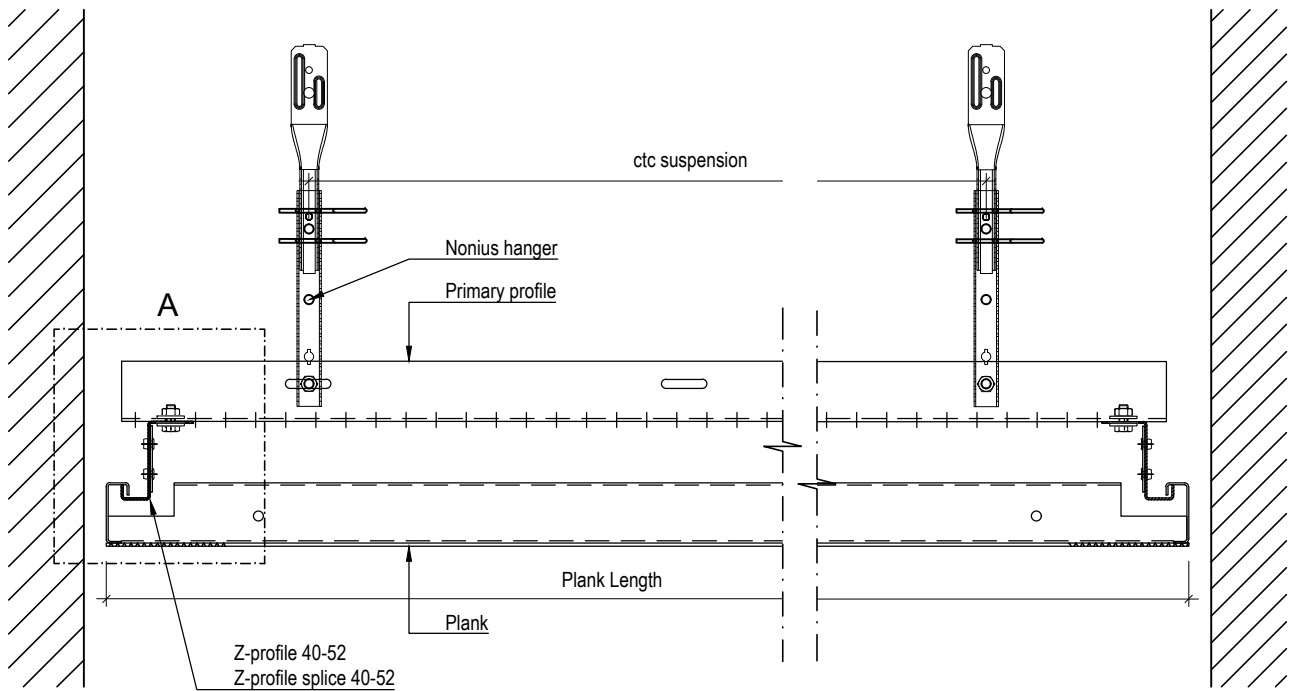
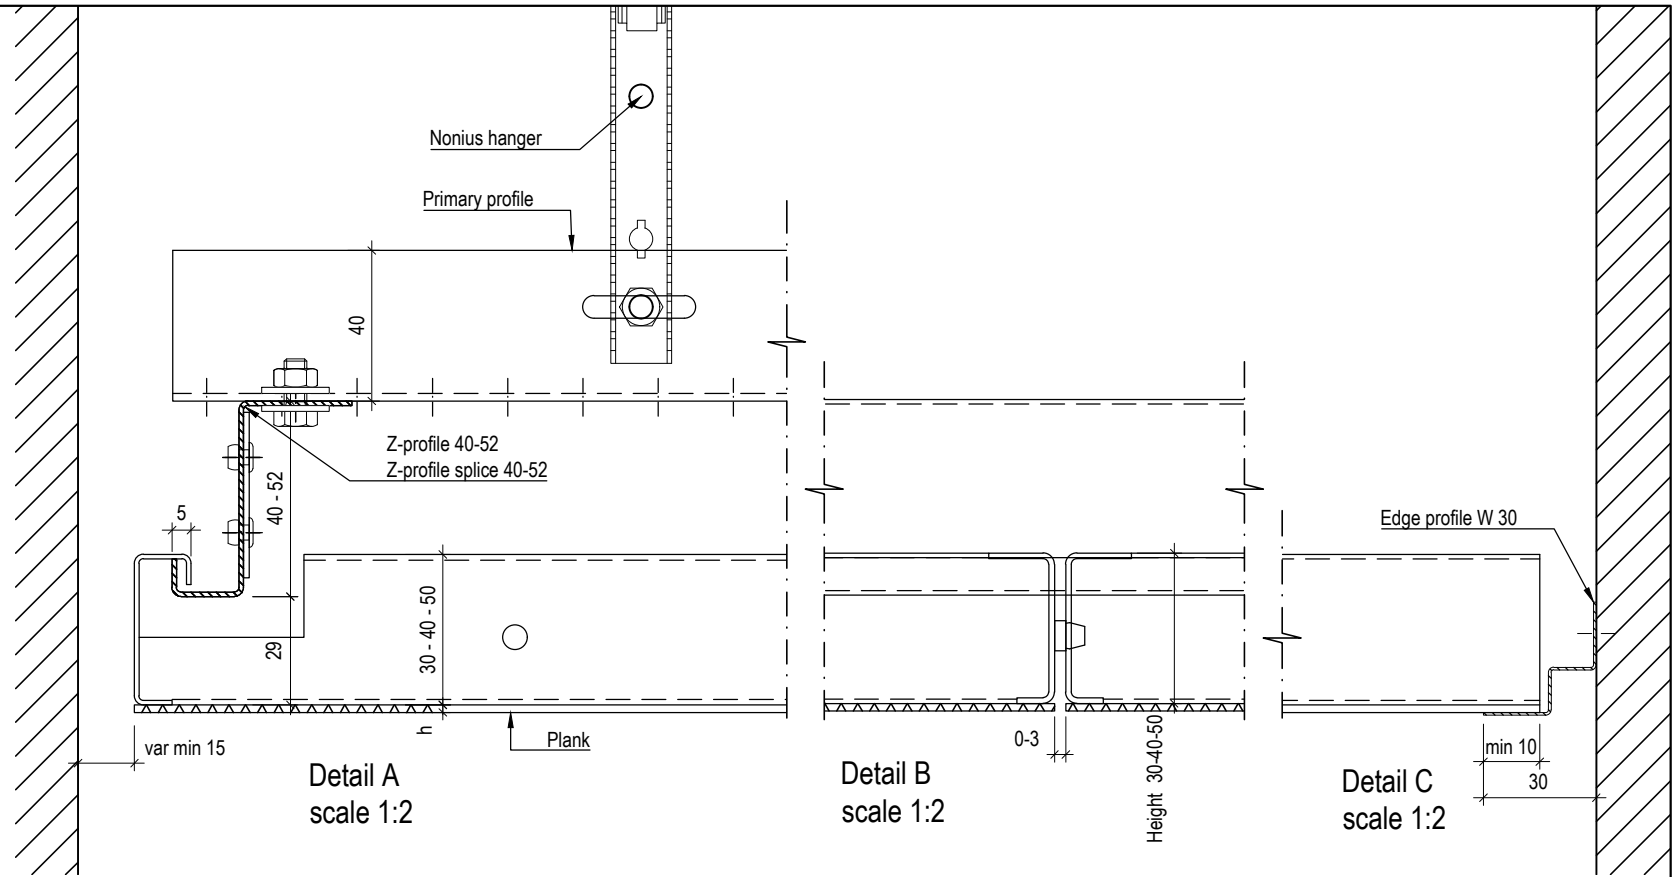


* -

HunterDouglas 
Architectural

Drwg.No. C-i-SMe-PI-Beta -Hook-on Singular Special -2D_Application A	Date: 19.08.2019	Scale: 1:5
	Size: A3	Rev: -
Subject: Ceiling Interior Stretch Metal Planks Beta Hook on Singular Special		

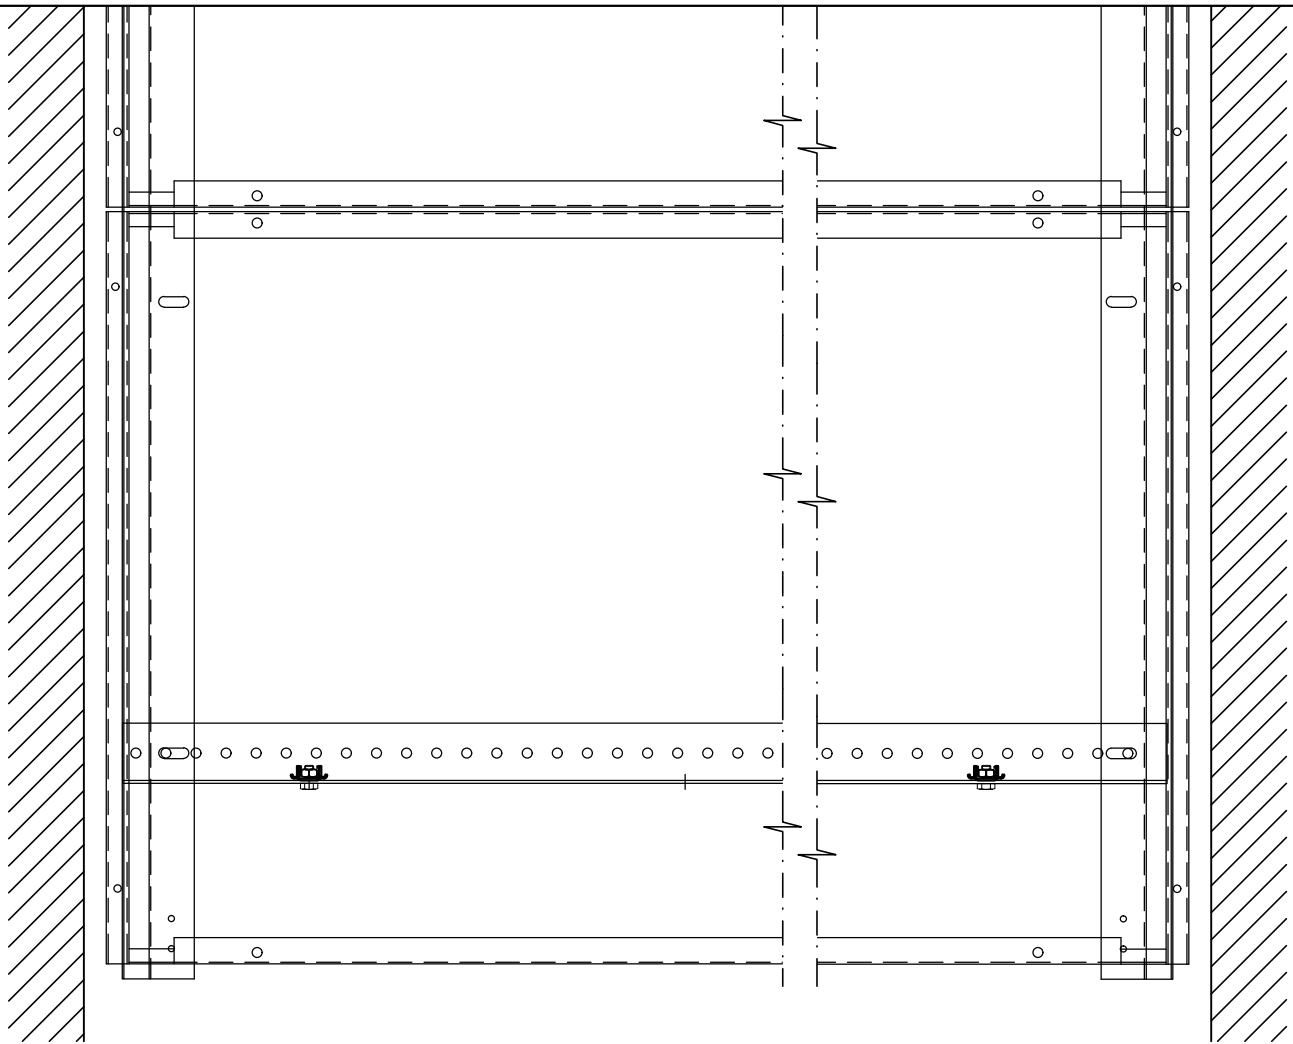


* -


HunterDouglas 
Architectural

Drwg.No. C-i-SMe-PI-Beta -Hook-on Singular Special -2D_Application B	Date: 19.08.2019	Scale: 1:5
	Size: A3	Rev: -
Subject: Ceiling Interior Stretch Metal Planks Beta Hook on Singular Special		


**Stretch Metal Plank Beta Hook-on
Special 50 Al / Fe**

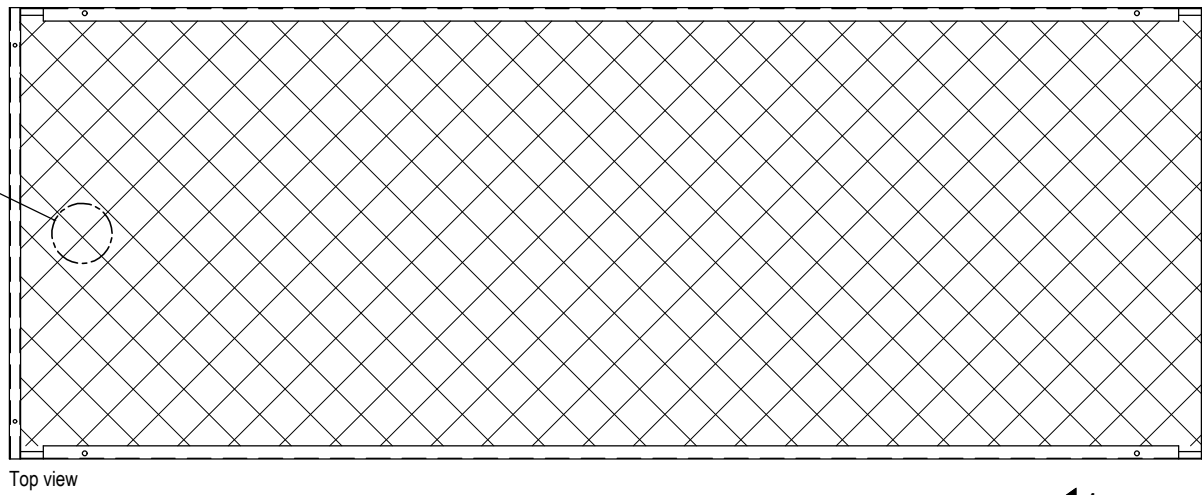


Top view

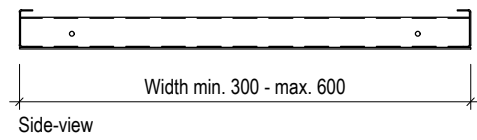


Side-view

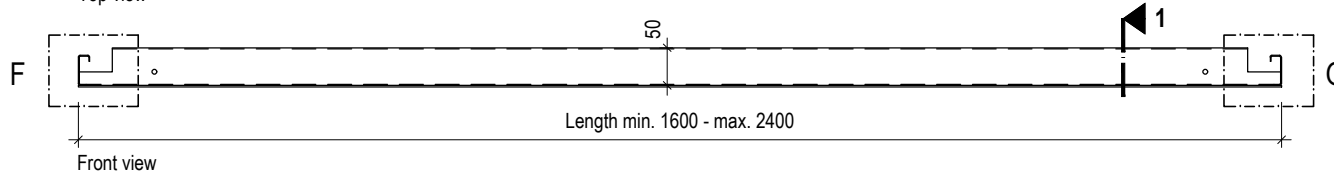

Front view

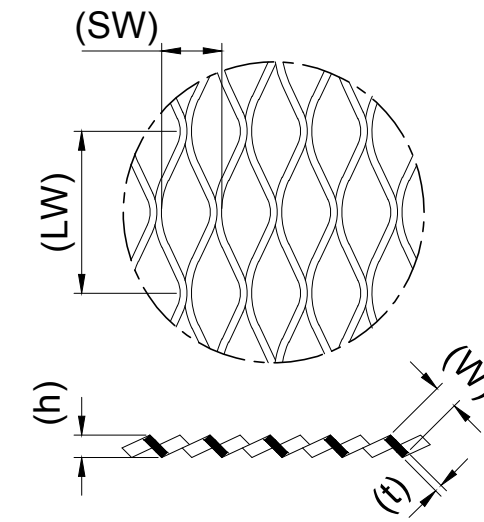


Detail H scale :-
Orientation stretch metal
For dimensions see brochure

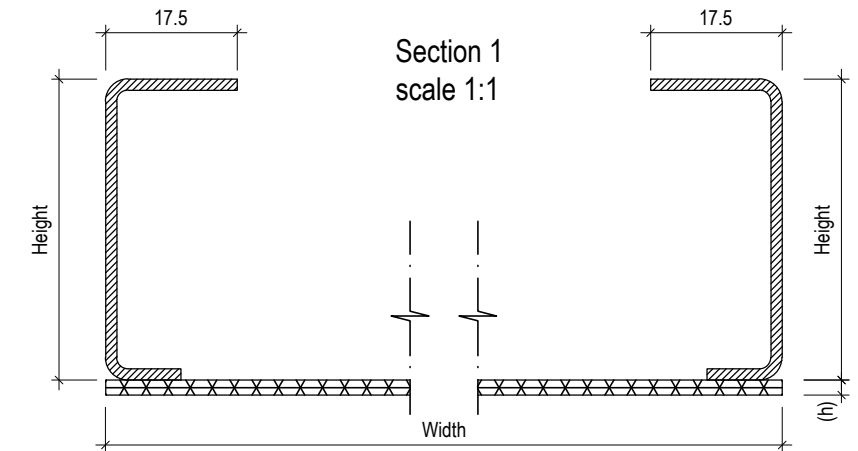


Width from	Width to	Length from	Length to	Height
300	600	800	1200	30
300	600	1200	1600	40
300	600	1600	2400	50


**Stretch Metal Plank Beta Hook-on
Special 40 Al / Fe**

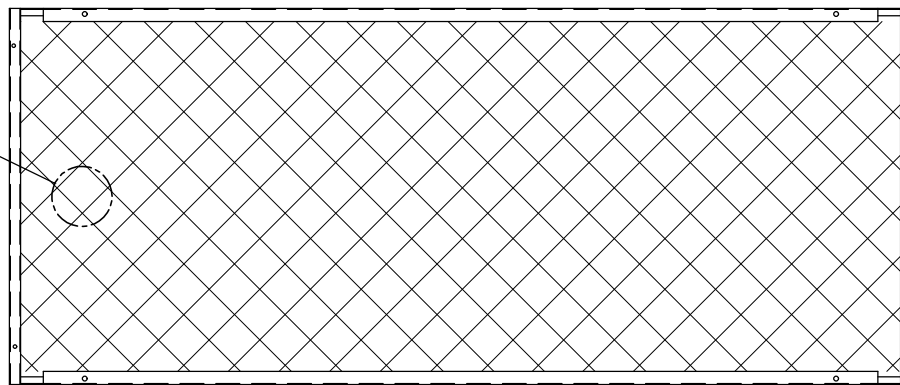

Top view

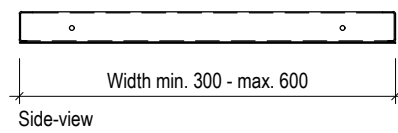


Side-view

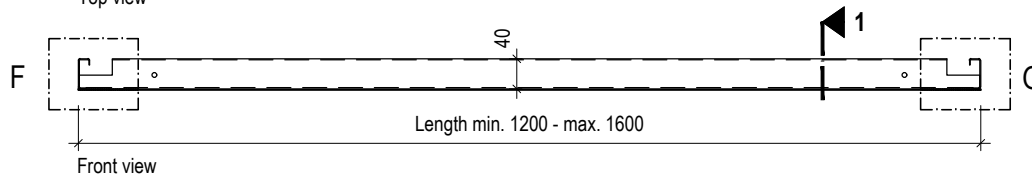


Front view


**Stretch Metal Plank Beta Hook-on
Special 30 Al / Fe**

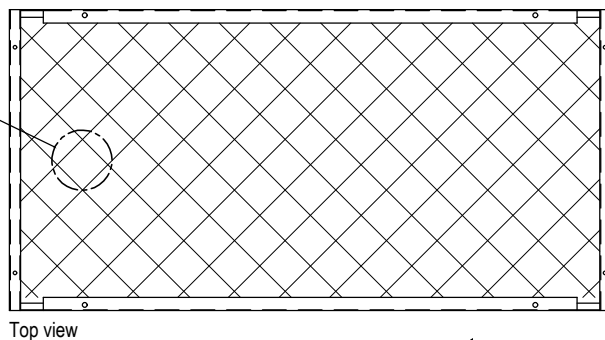


Top view

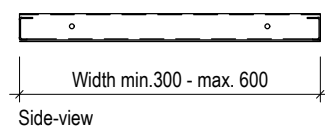

Side-view

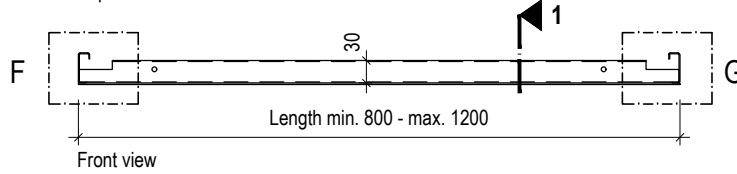


Front view

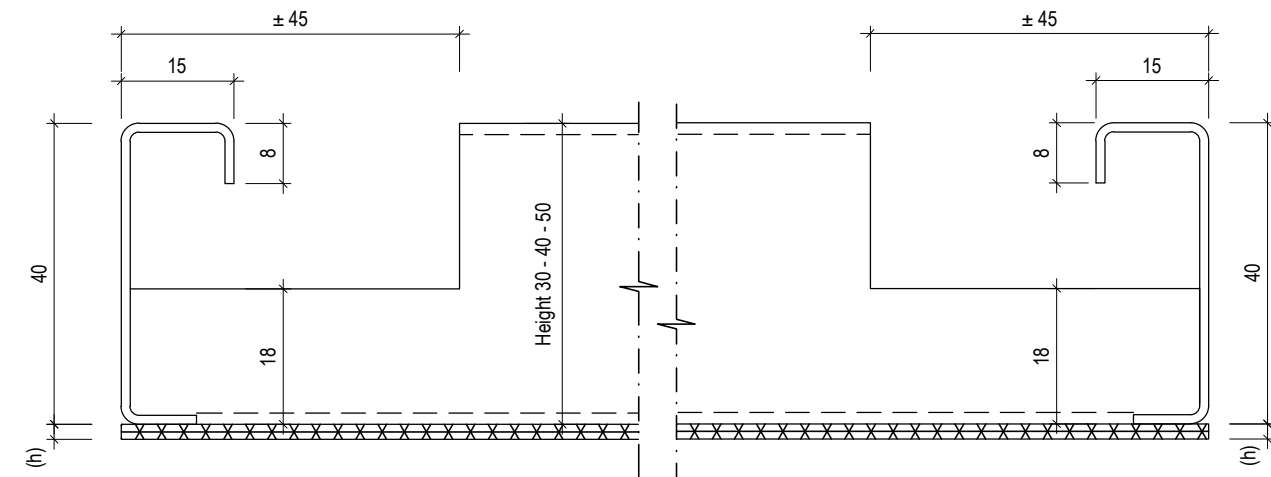


Detail F
scale 1:1

Detail G
scale 1:1


Z-PROFILE 52 Fe

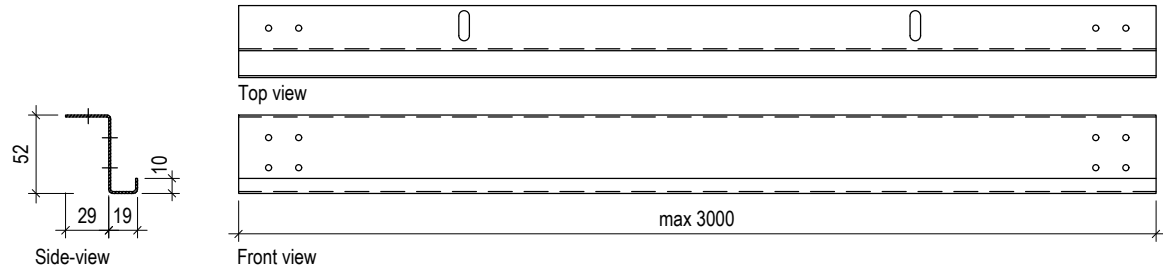


Z-PROFILE 40 Fe

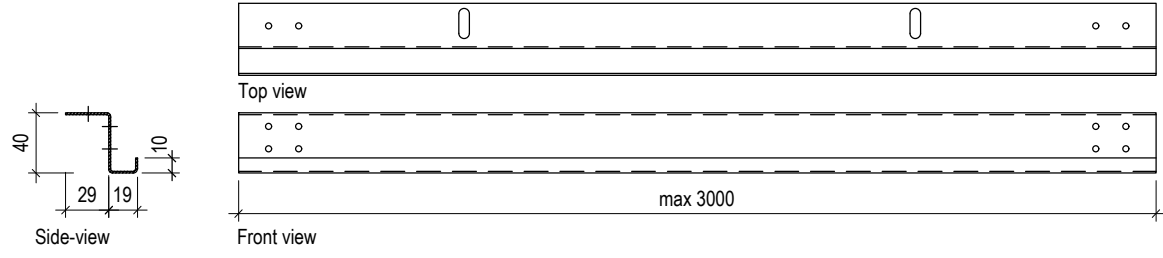


PRIMARY PROFILE Fe

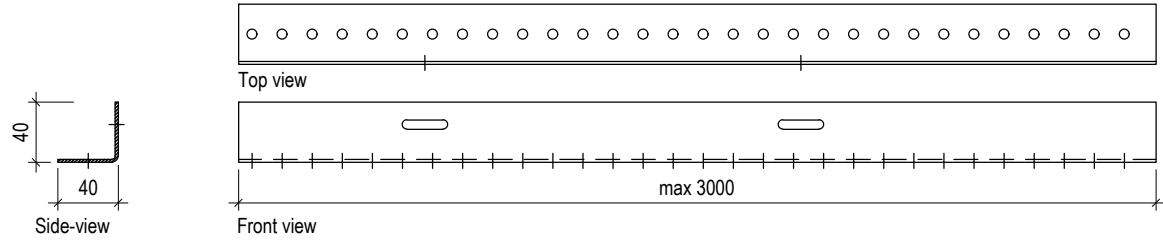


CORRIDOR PROFILE Fe

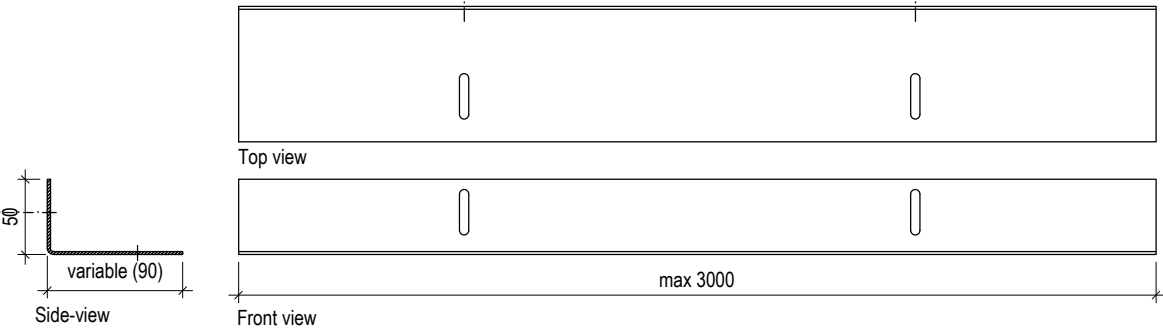


Z-PROFILE SPLICE 52

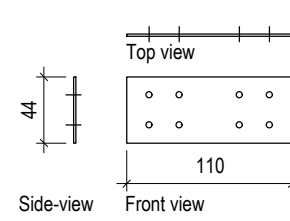


Z-PROFILE SPLICE 40

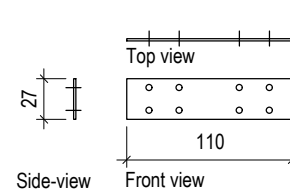


SPACER 3 mm

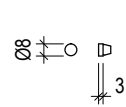


UPPER NONIUS HANGER
Length: 150, 300, 500, 1000, 1500, 2000mm

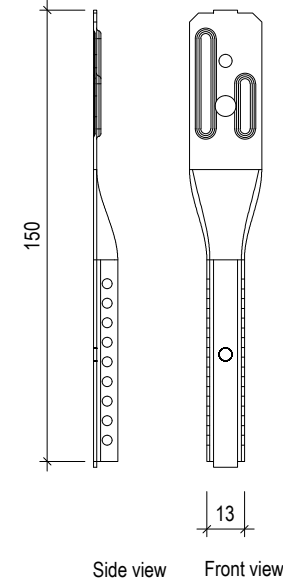


LOWER NONIUS HANGER

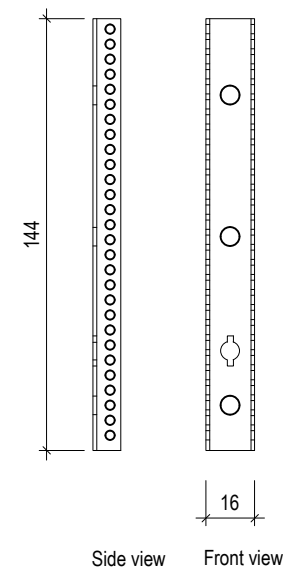


EDGE-PROFILE AL / Fe

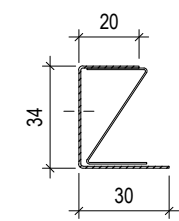


EDGE-PROFILE U 30
L= max.3000 mm

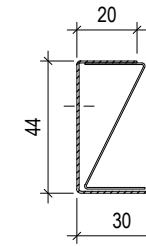


EDGE-PROFILE U 40
L= max.3000 mm

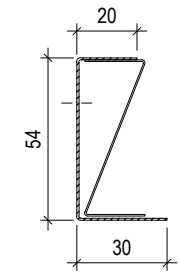


EDGE-PROFILE U 50
L= max.3000 mm

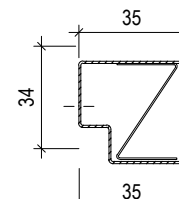


EDGE-PROFILE UW 30
L= max.3000 mm

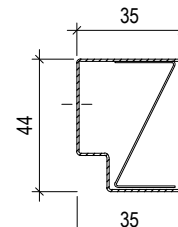


EDGE-PROFILE UW 40
L= max.3000 mm

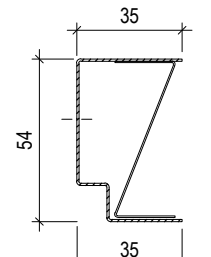

EDGE-PROFILE UW 50
L= max.3000 mm

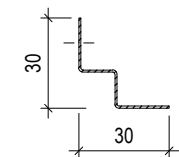

EDGE-PROFILE W 30
L= max.3000 mm

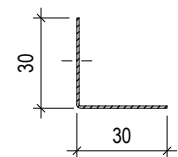

EDGE-PROFILE L 30
L= max.3000 mm



LOCKING-PROFILE 30
L= max.1160 mm



LOCKING-PROFILE 40
L= max.1160 mm



LOCKING-PROFILE 50
L= max.1160 mm