




D5


CEILING TILES LAY-OUT

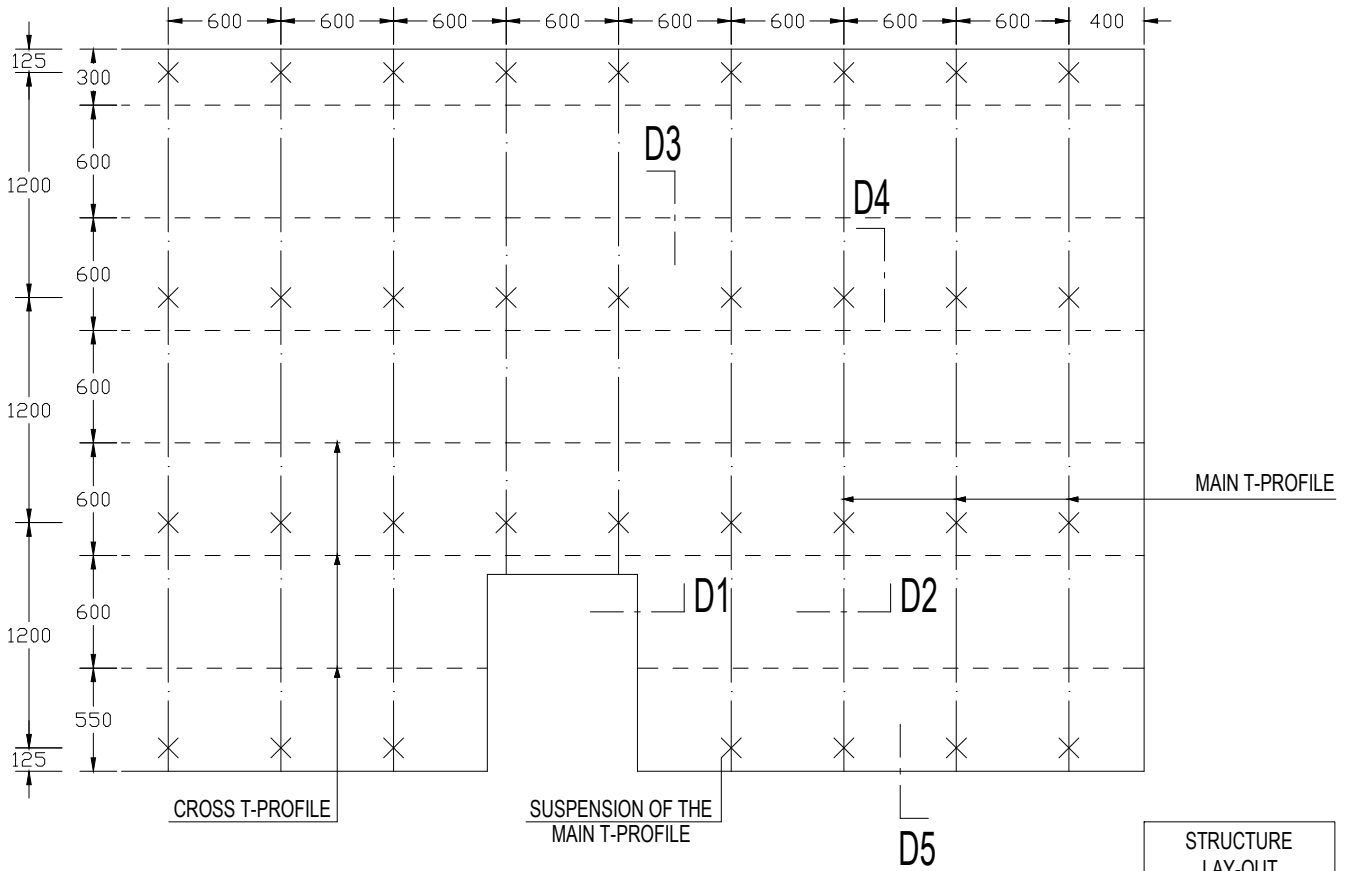


D5

STRUCTURE LAY-OUT

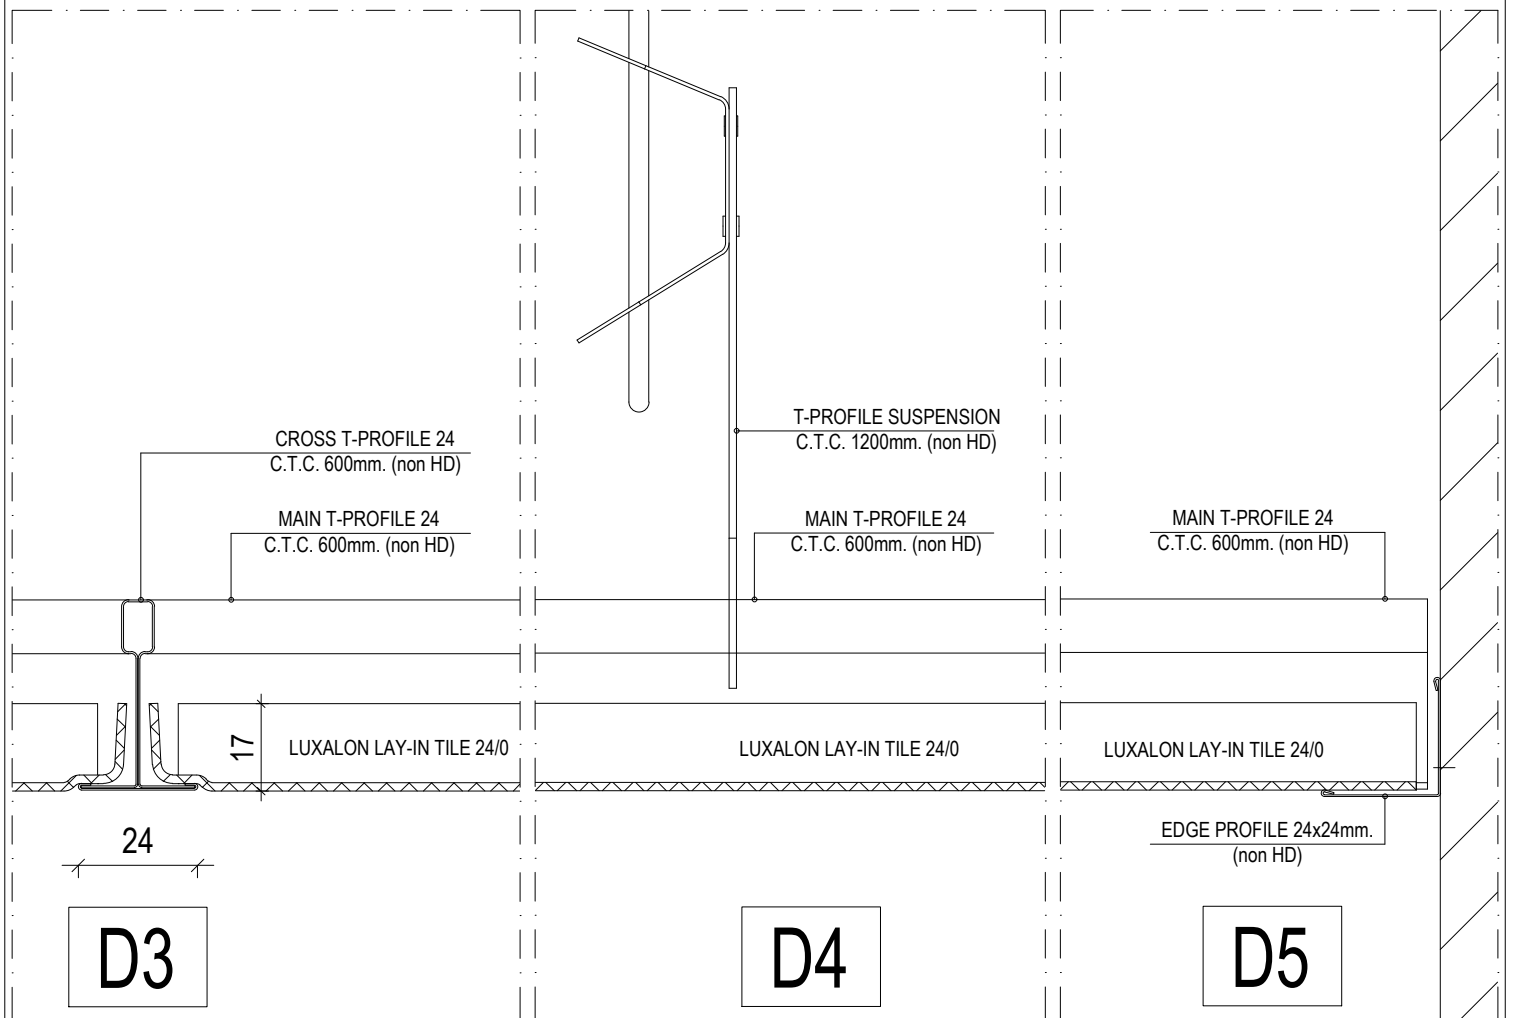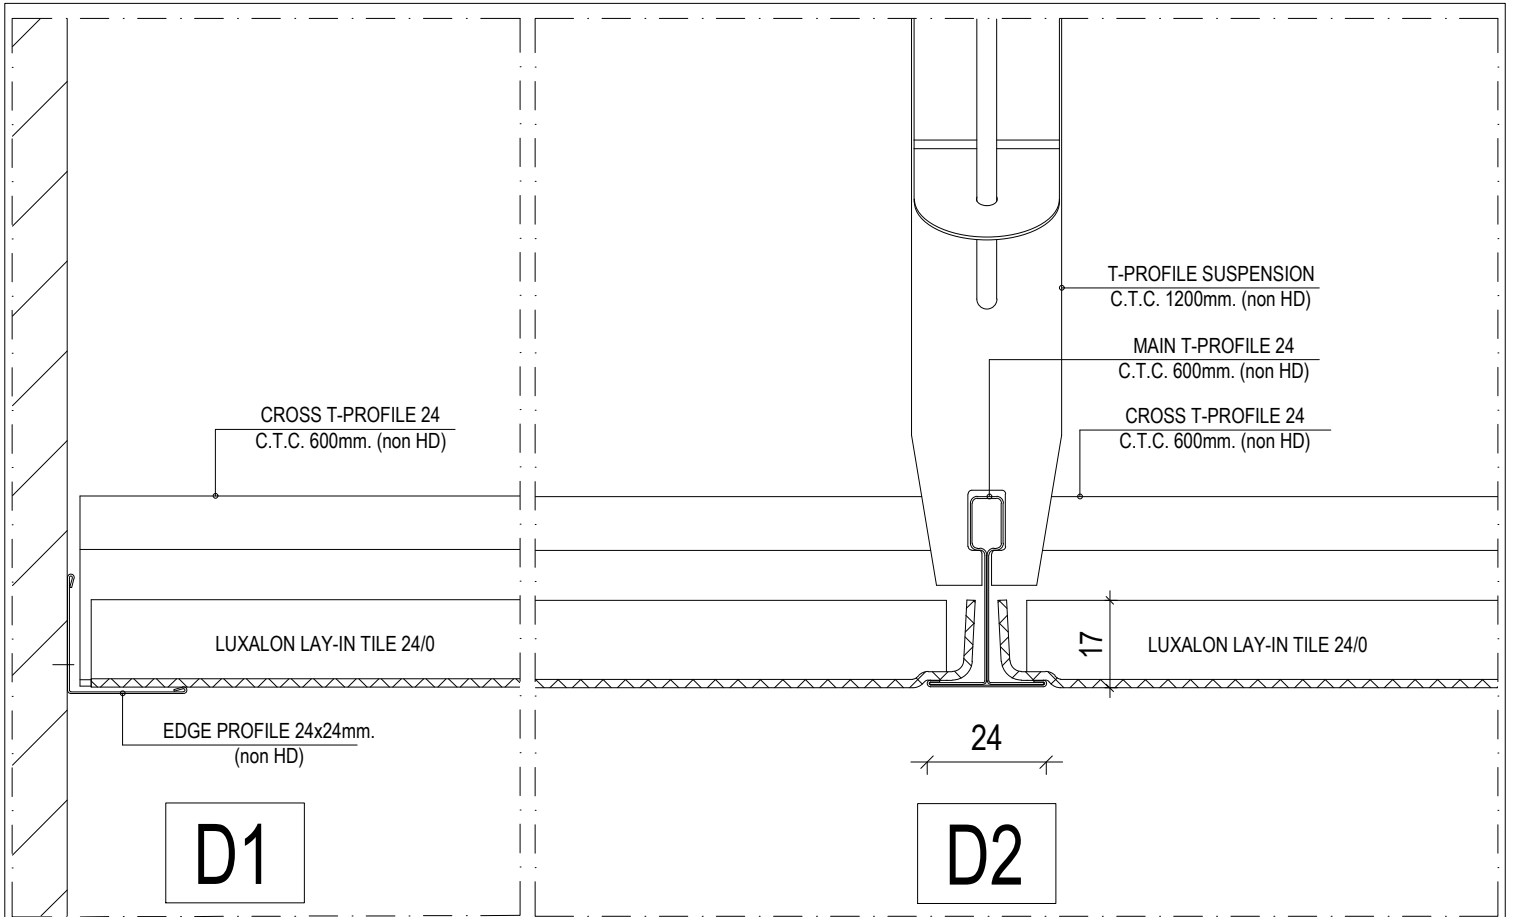


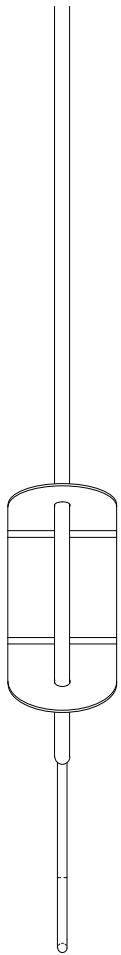


RAPID HANGER
(non HD) front

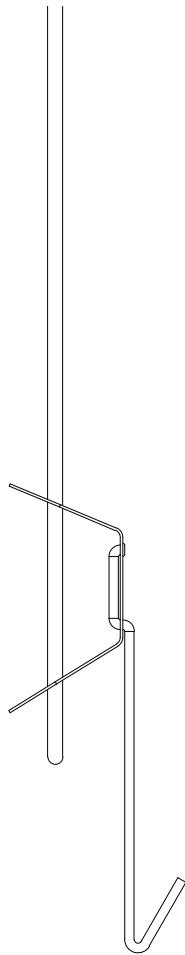


RAPID HANGER
(non HD) side

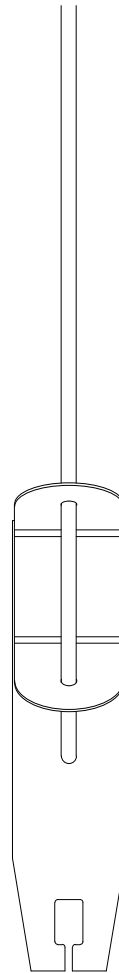


T-PROFILE SUSPENSION
(non HD) front

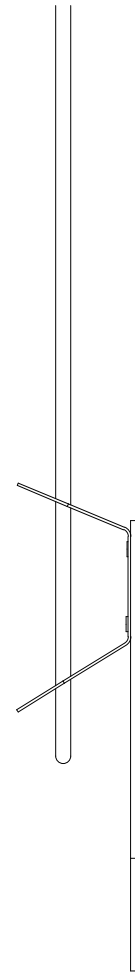

T-PROFILE SUSPENSION
(non HD) side

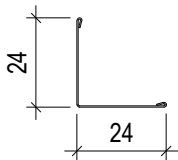

EDGE PROFILE 24x24 mm
(non HD) sec

 

T-PROFILE 38x24
(non HD) side



T-PROFILE 38x24
(non HD) side

