




**Veneered SLAT 3-89-31x100**

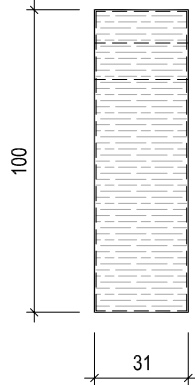

Cross-section

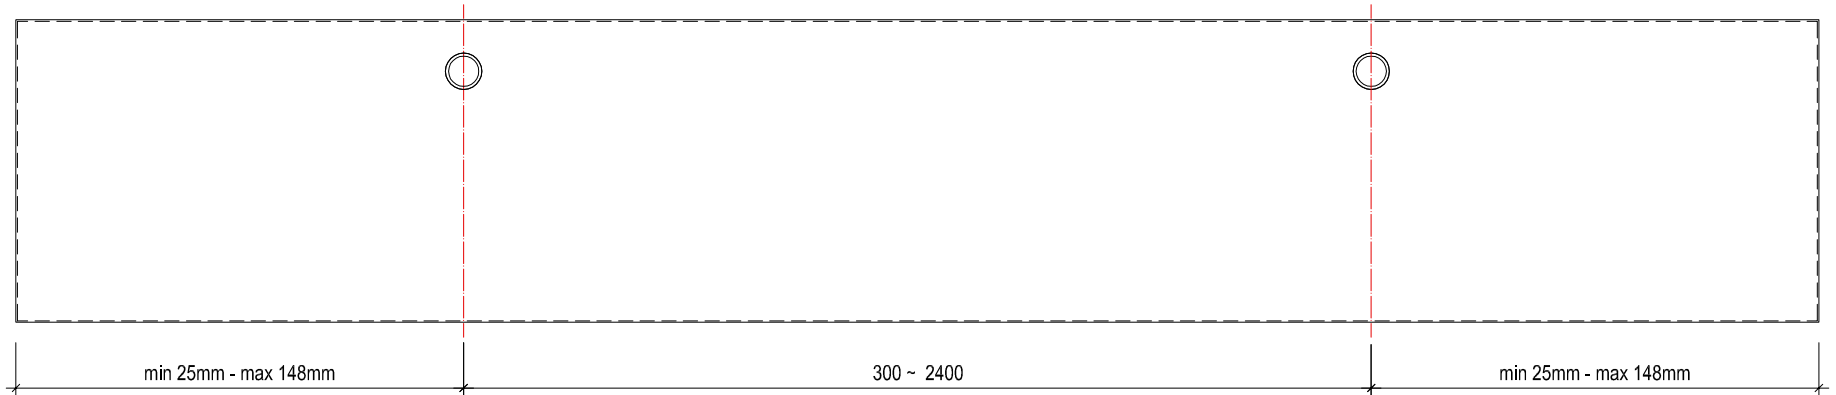

Side view

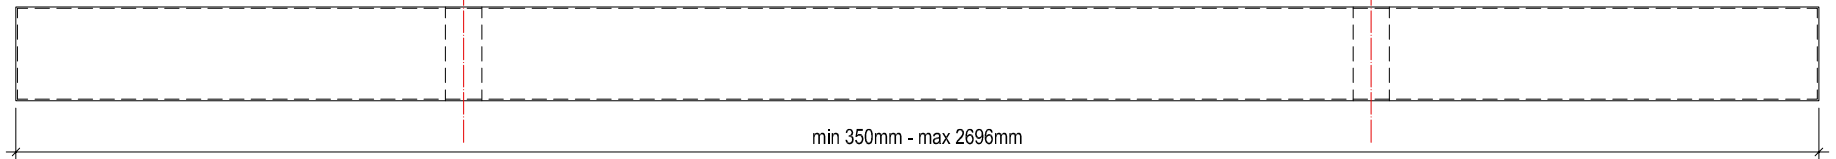


Top view

**Metal DOWEL D12**



Cross-section

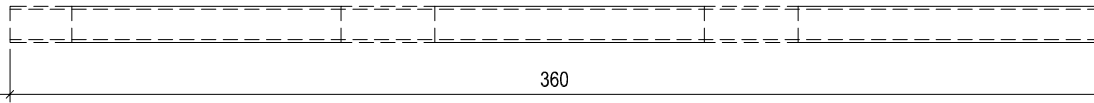

Top/ Side view


**GRILL J-CLIP**



Cross-section




Top view

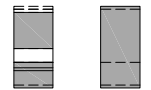

Front/ Back view

**T24-38 PROFILE**

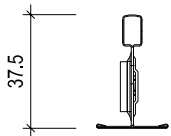

Cross-section



Top view



Side view

**HunterDouglas**   
Architectural

Drwg.No.  
C-i-GR-VW-ST-  
3-89-31x100-2D\_2017  
\_Elements

Date: 09-03-2017	Scale: 1:2,5
Size: A4	Rev:

Subject: Interior Veneered Wood Grill Ceiling